





SECTION 1-1

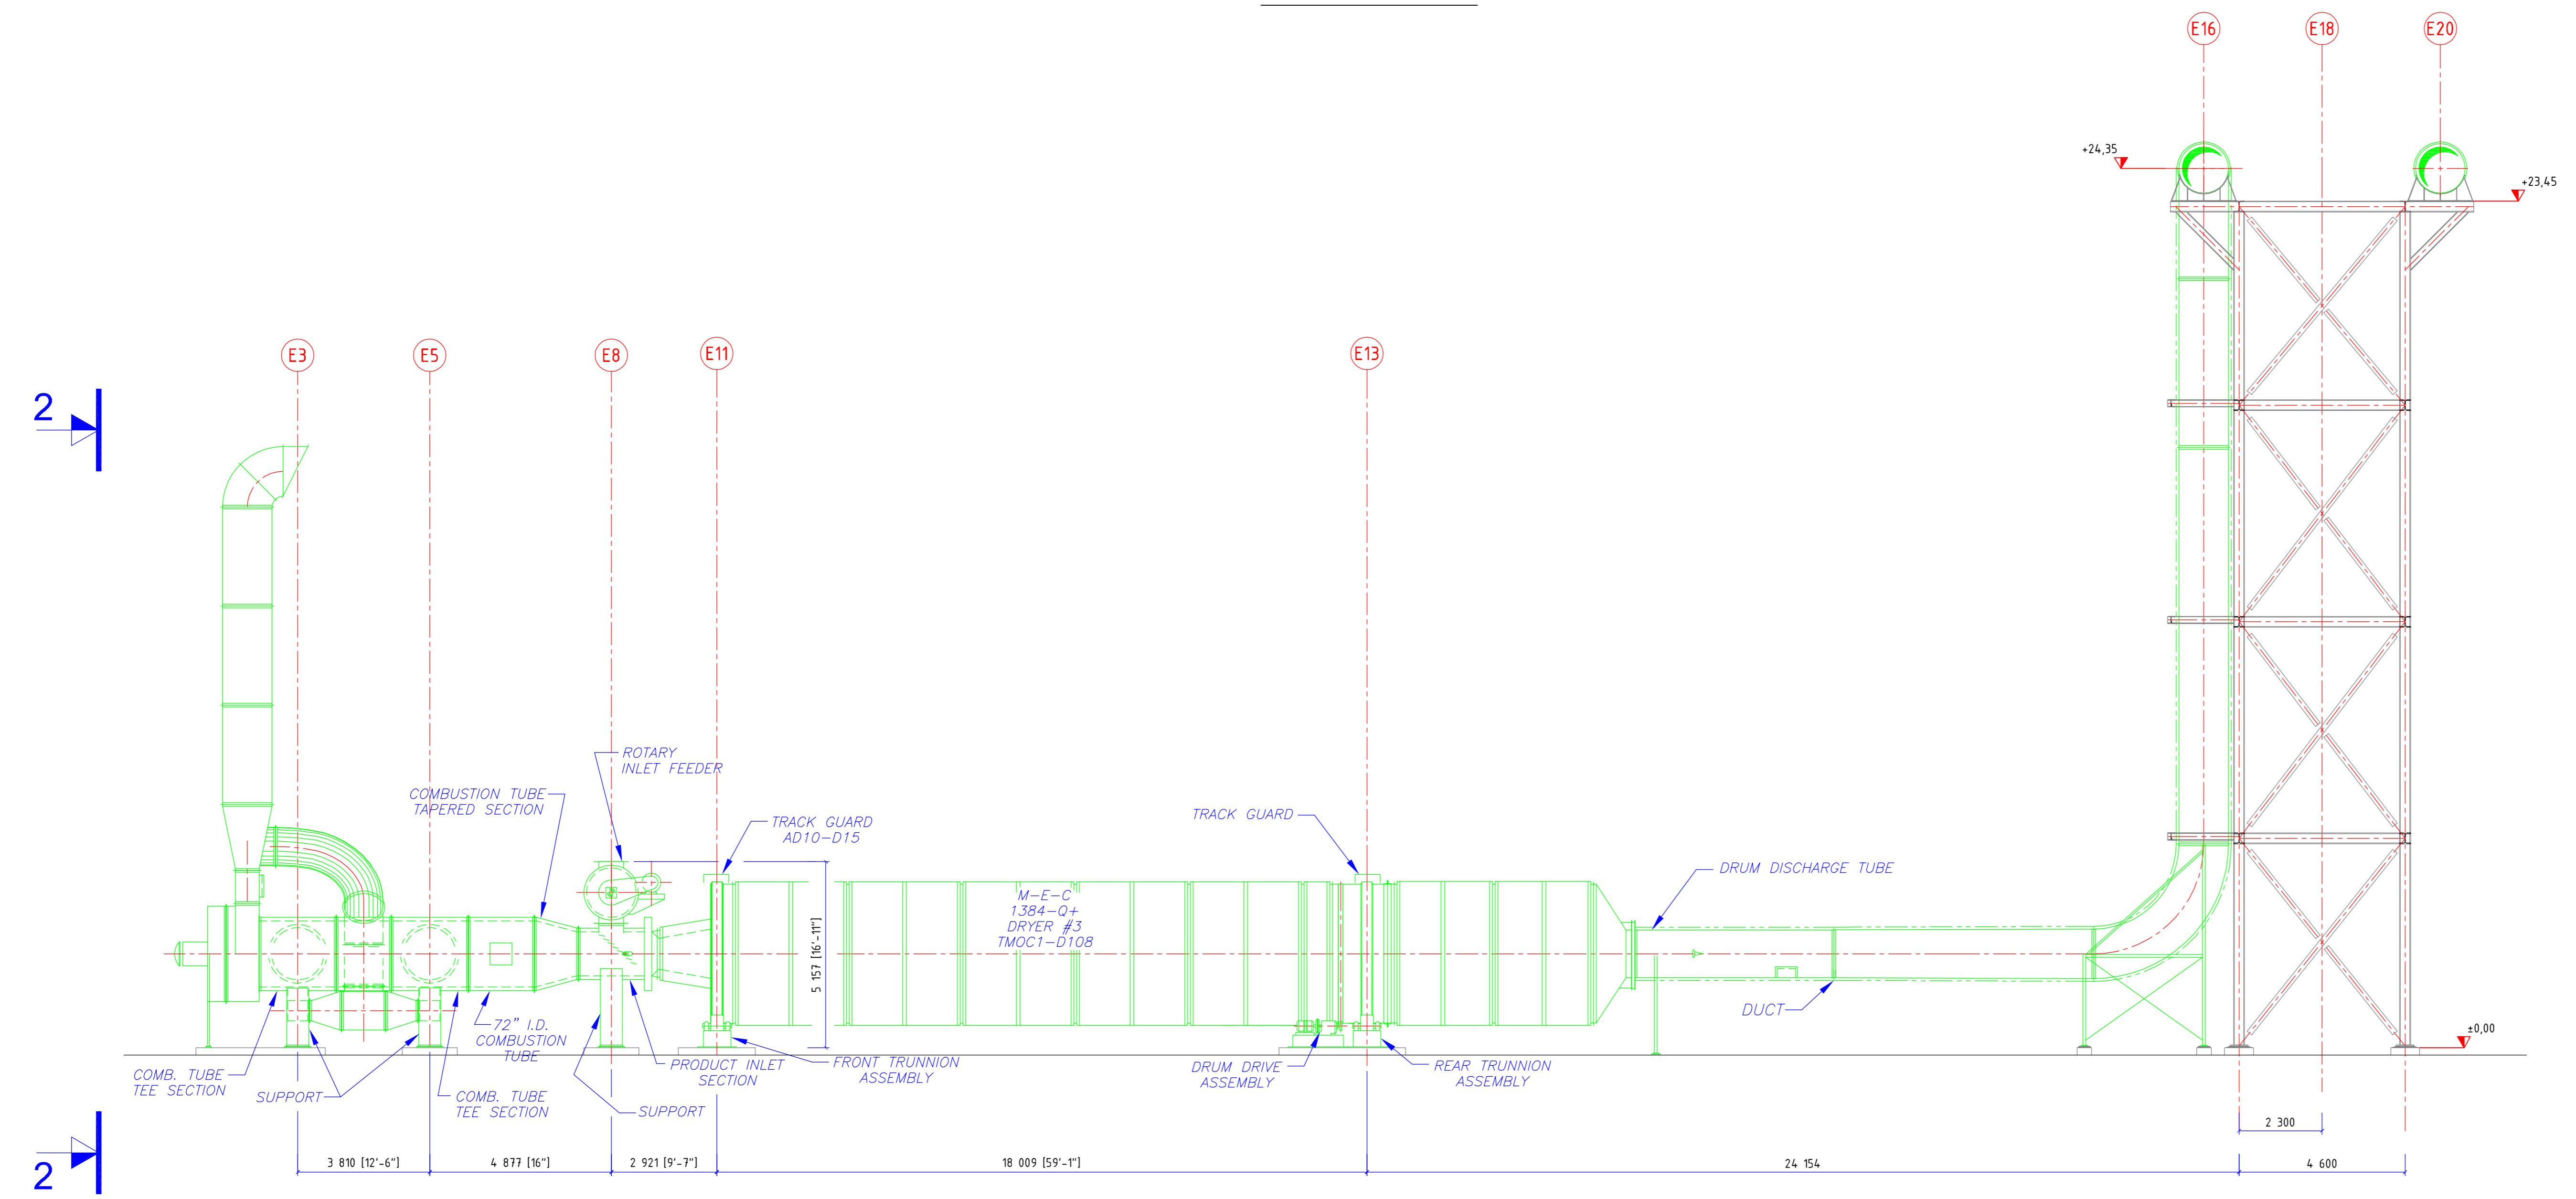

SECTION 2-2

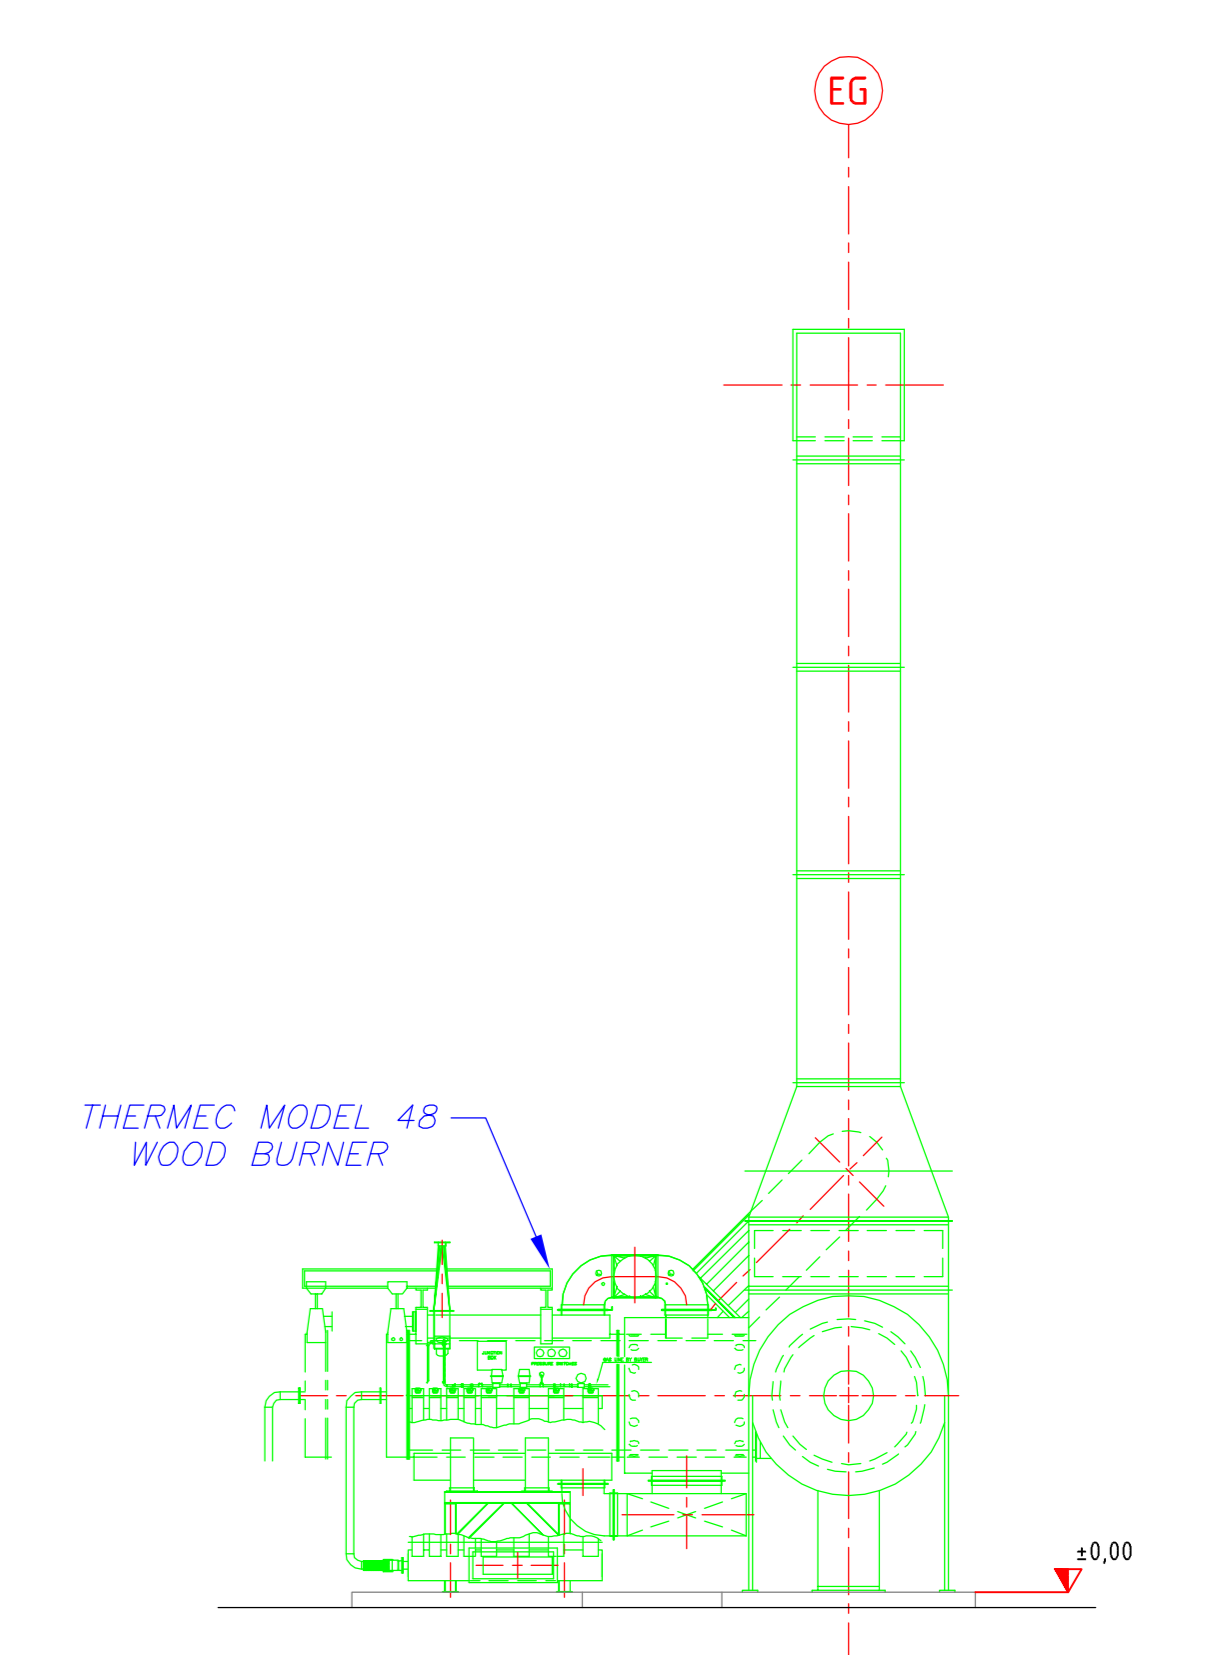

SECTION 3-3

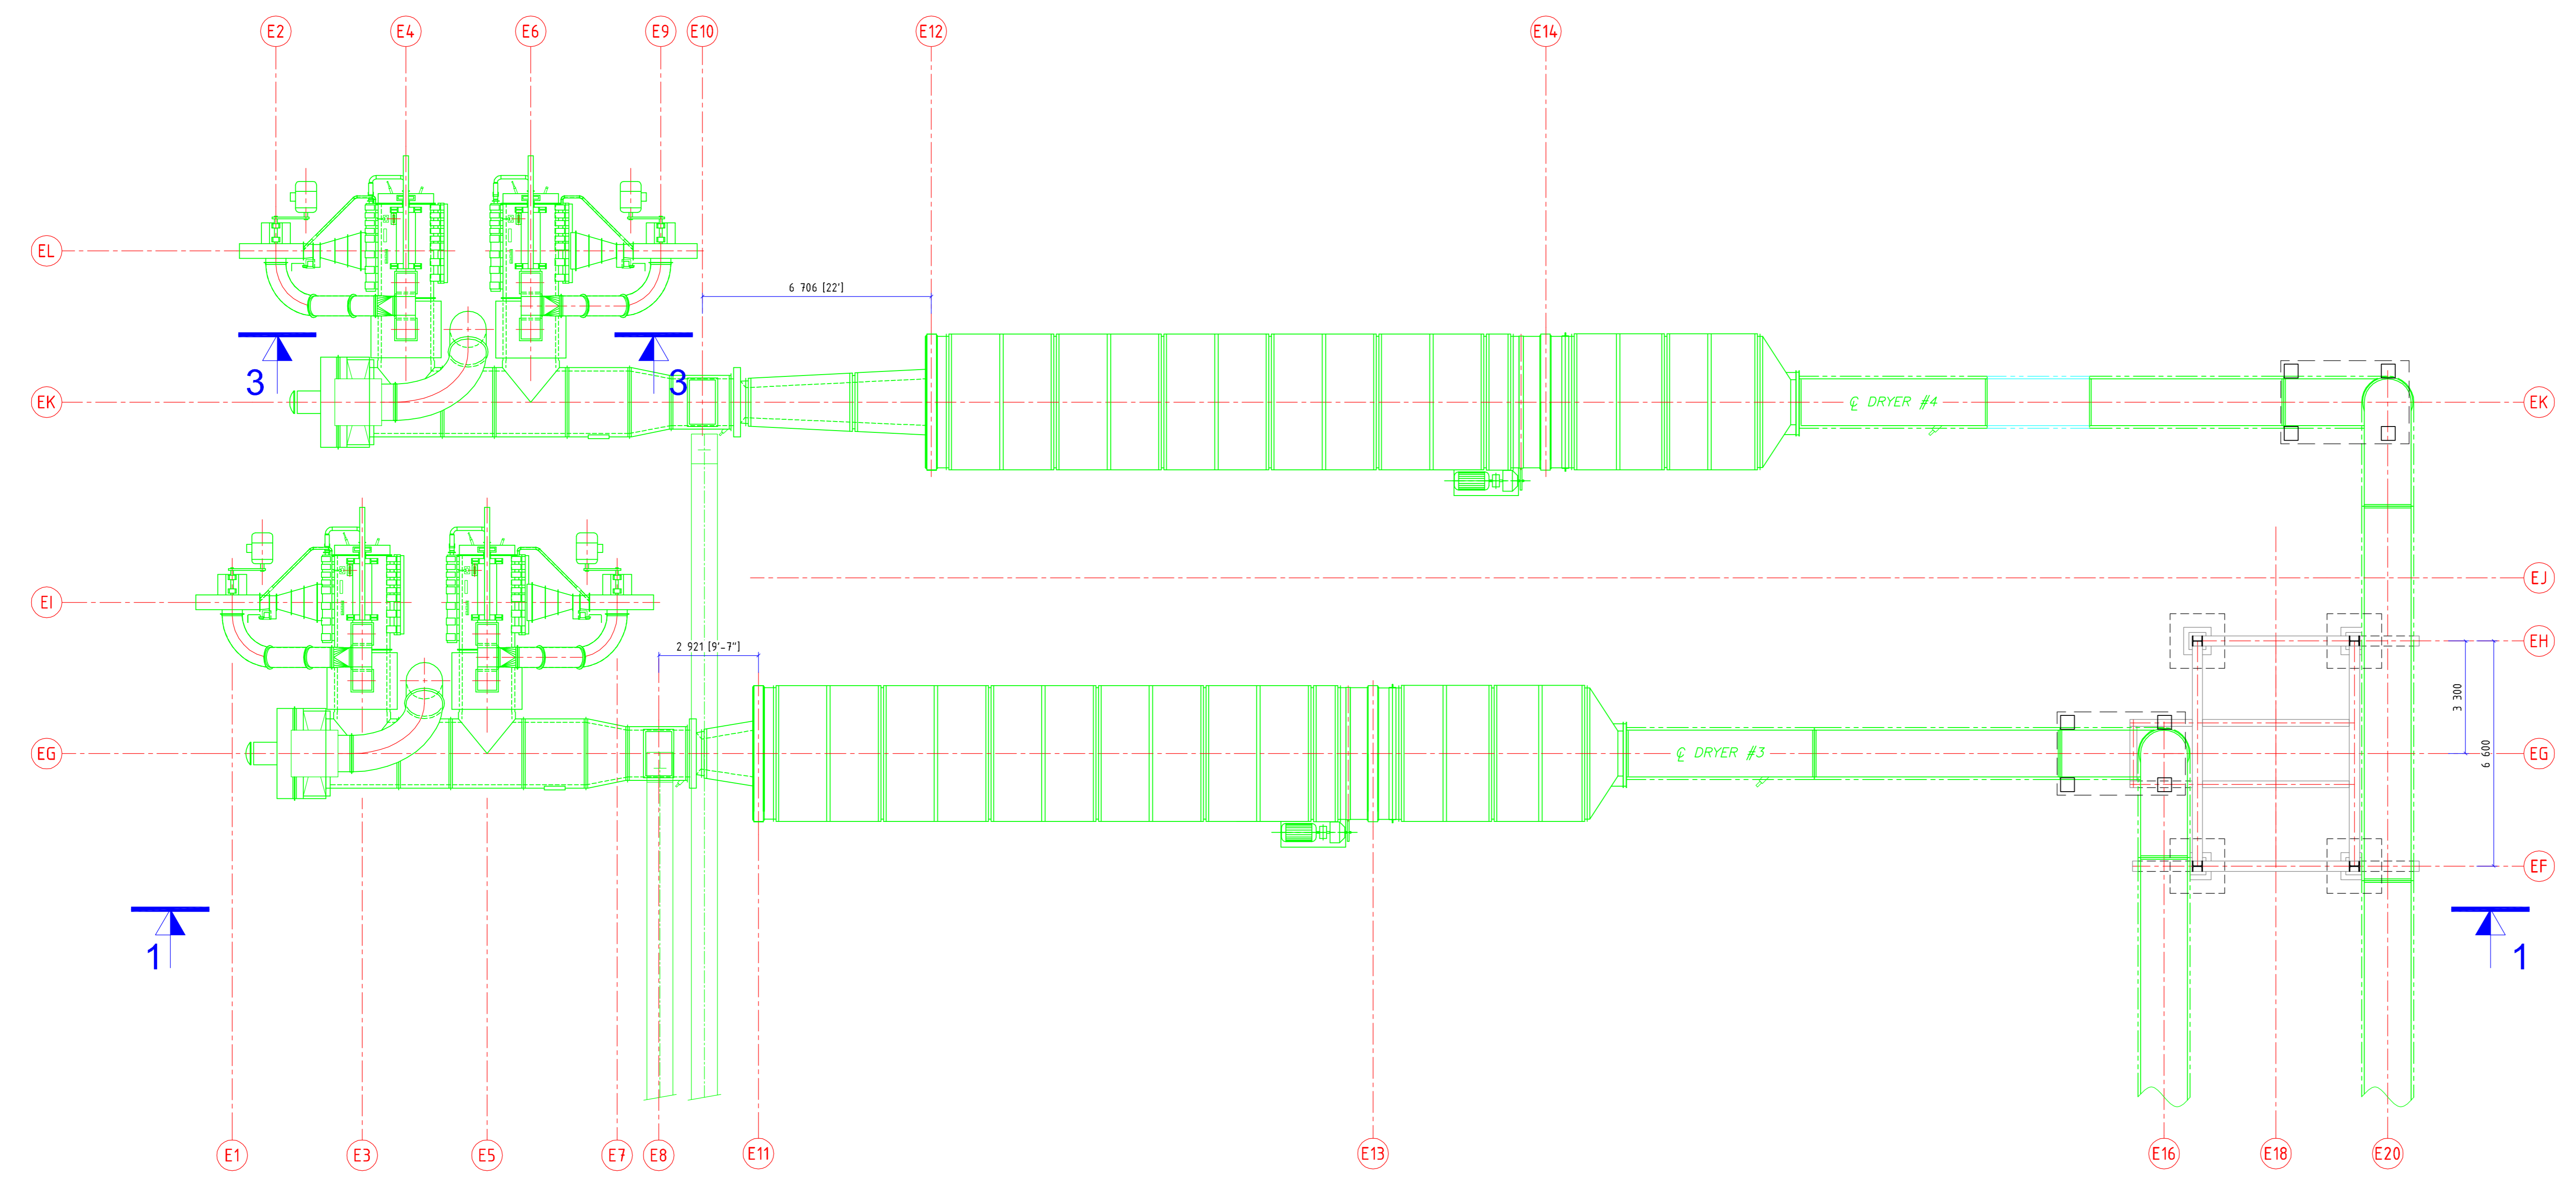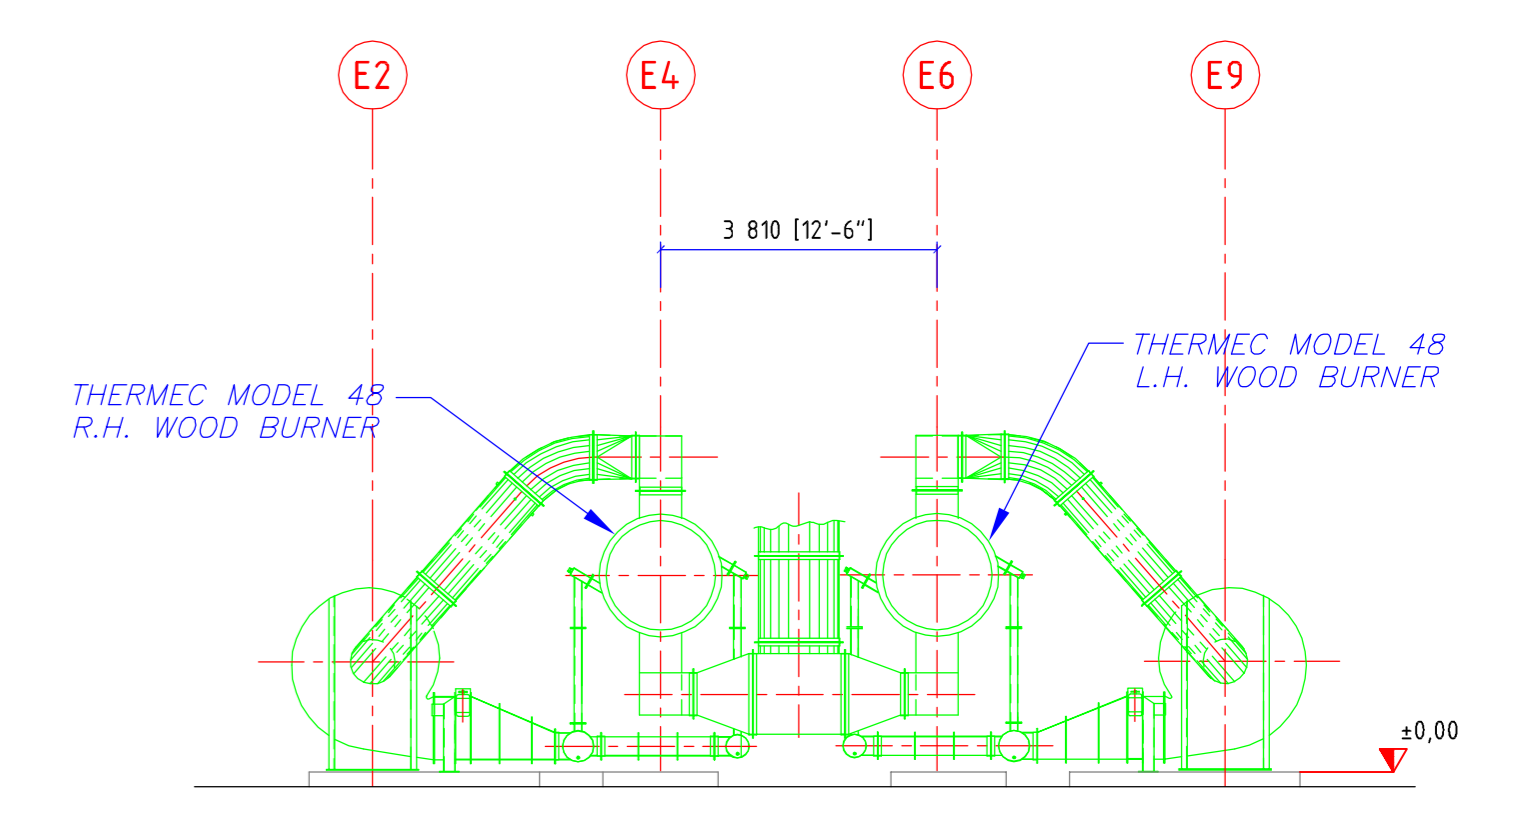

NOTES:
1. Elevation level ±0,00=.....m

Index	Description	Date	Name

	Drawn: 2012-03-28 K. Storz ZP Checked: 2012-03-28 E. J. ... Approved:	Standard: ISO Scale: 1:100 Sheet: A0
Project number: EG-2010-02 Title: EG-05B LINE Object "E" - dryer equipment layout		
Drawing number: EG-03.04.01.300.04	Revision: 0	Sheet: 1/1